


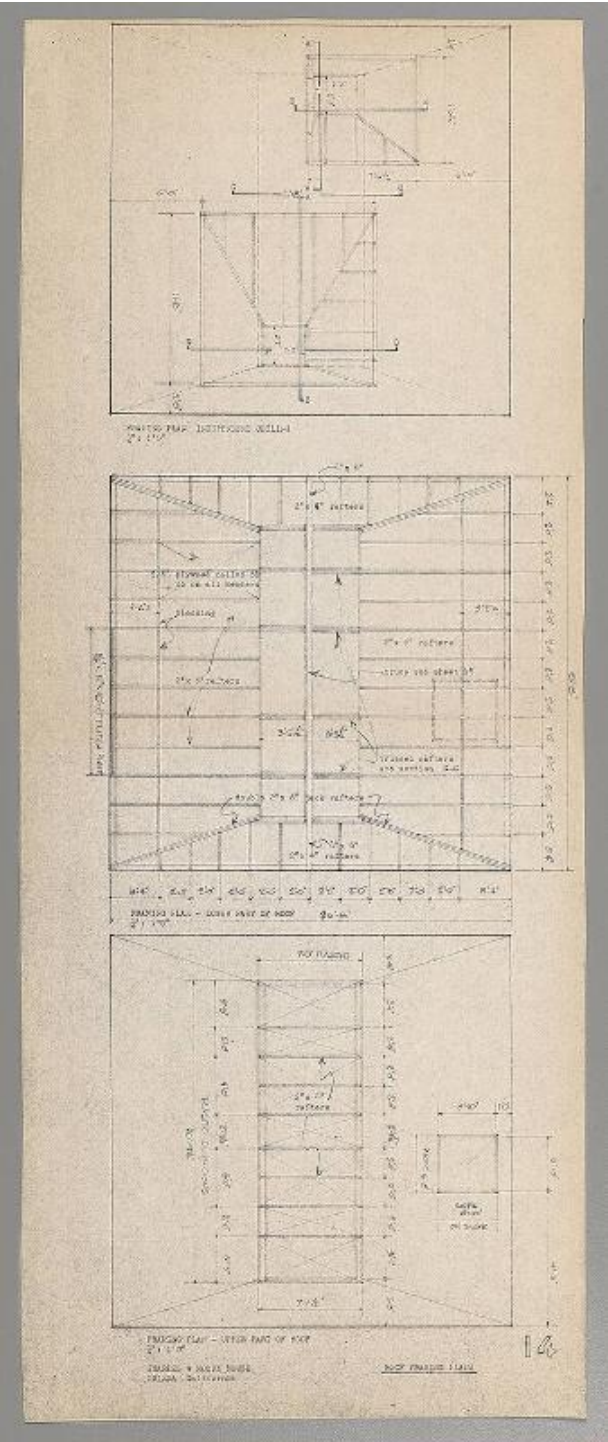

Upper Roof Section-Charles W. Moore House, Orinda, California

Date

1962

Primary Maker

Charles Willard Moore

Medium

blueprint

Dimensions

Overall: 24 x 9 7/16 in. (61 x 24 cm)