


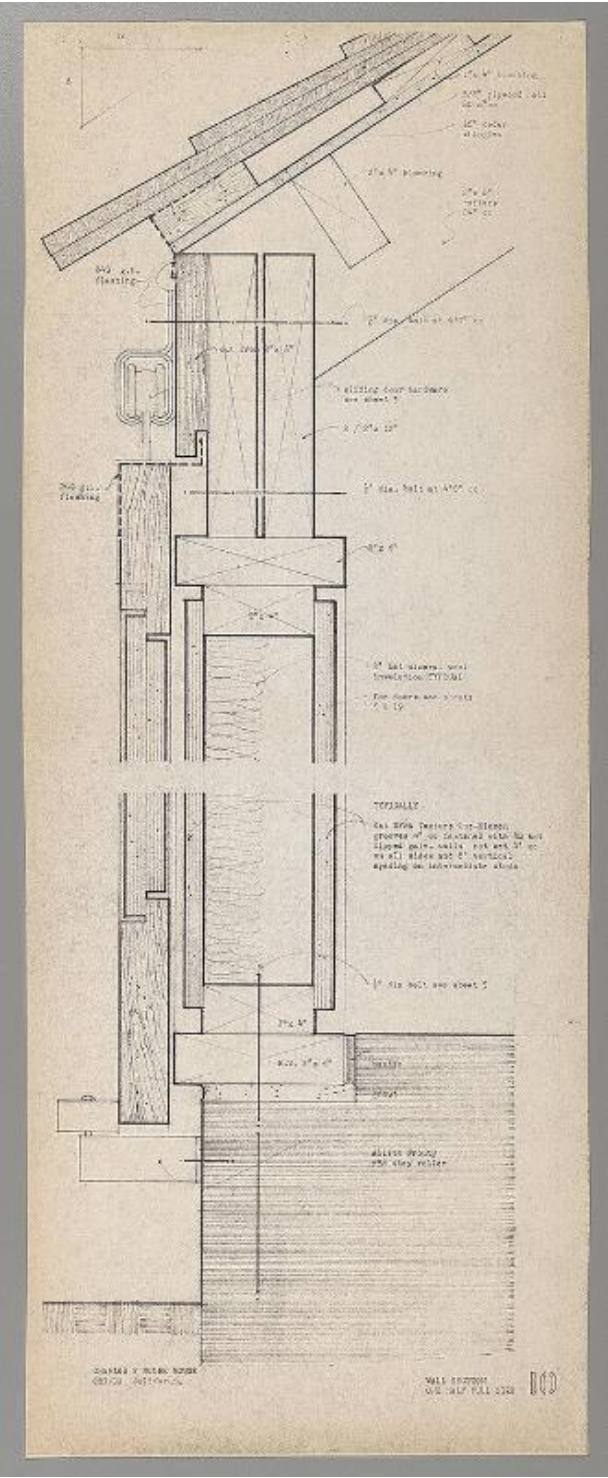

The Door Schedule-Charles W. Moore
House, Orinda, California

Date
1962

Primary Maker
Charles Willard Moore

Medium
blueprint

Dimensions
Overall: 24 x 9 7/16 in. (61 x 24 cm)